


Variant:  
VELFAC RIBO wood, glazed entrance door










(A) (B) (G)




Details:  
See drawing VELFAC RIBO windows

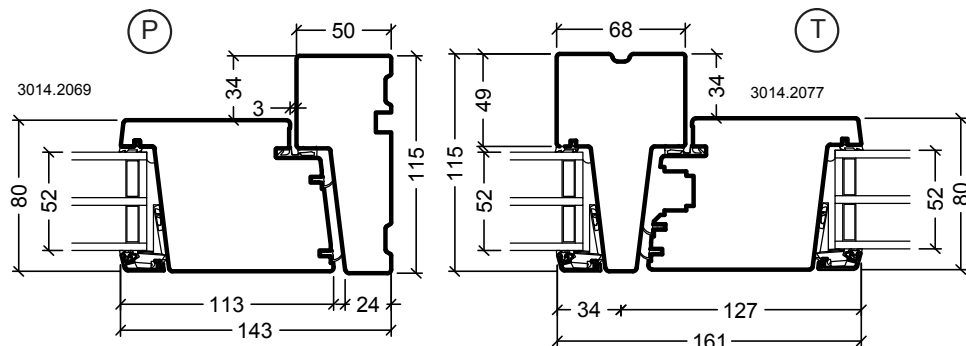



Drawing No. VELFAC RIBO alu glazed entrance door outward opening, 3-layer 1:4 (1:40)  
Edition No. 04

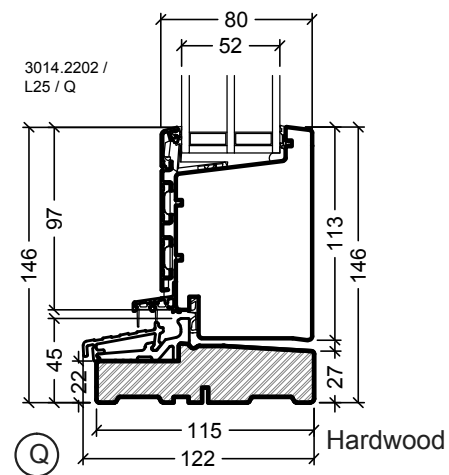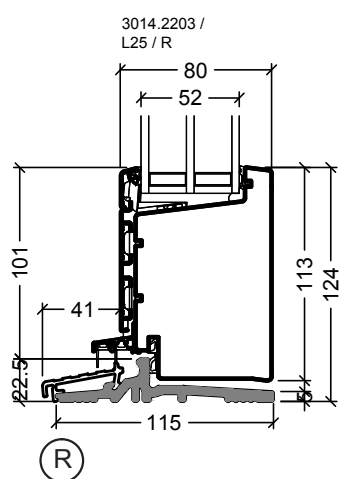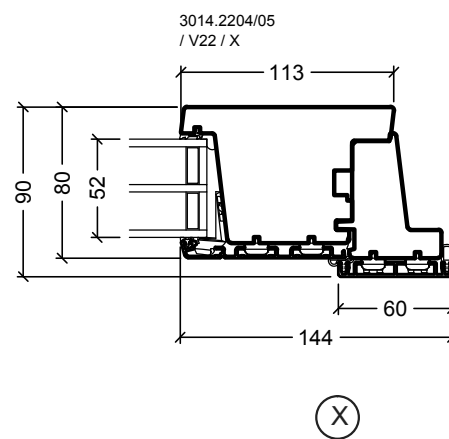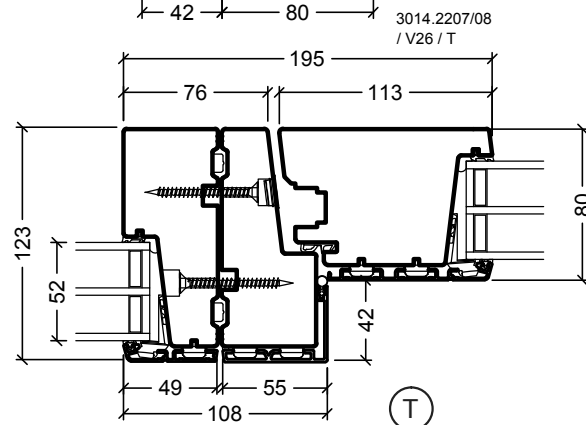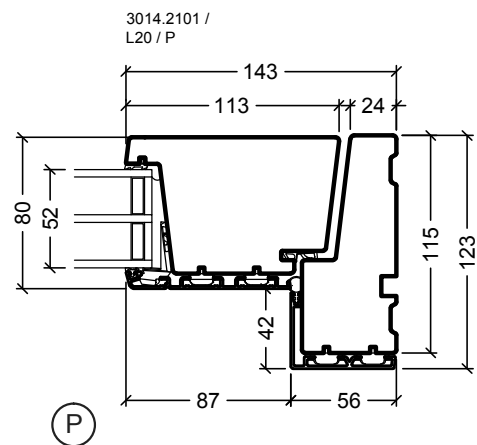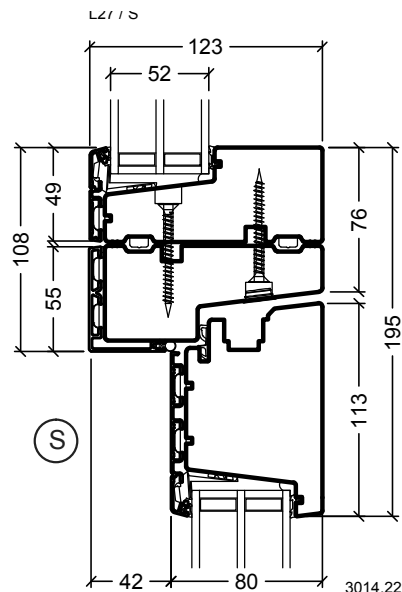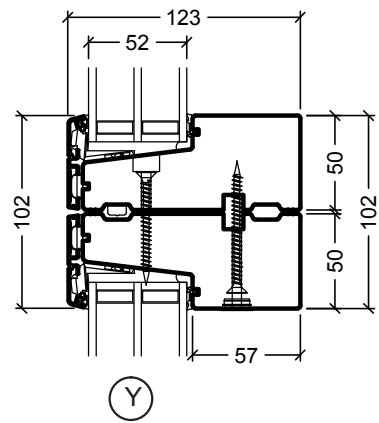

Hardwood

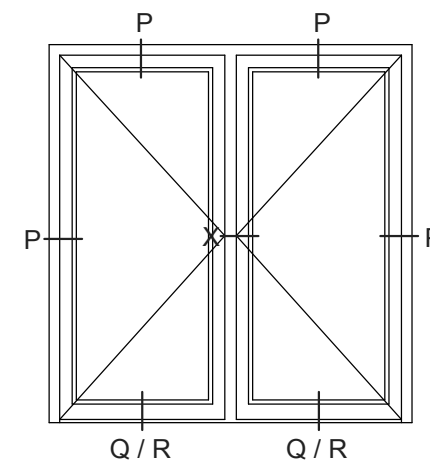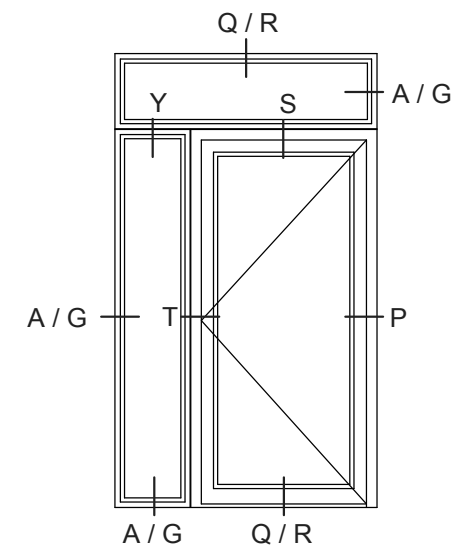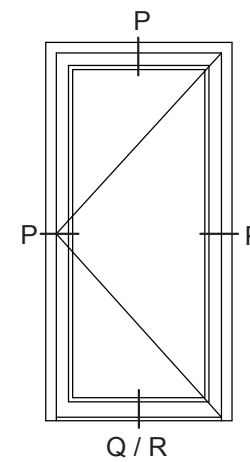

Variant:  
VELFAC RIBO wood, glazed entrance door

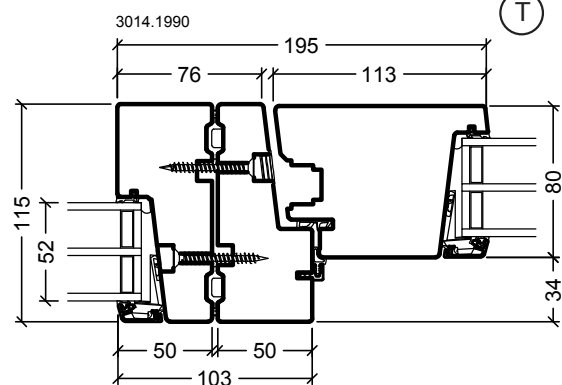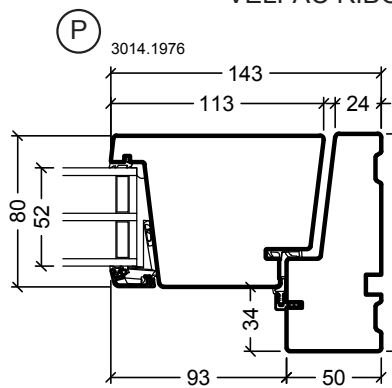


(A) (B) (G)


Details:  
See drawing VELFAC RIBO windows




Drawing No. VELFAC RIBO alu glazed entrance door inward opening, 3-layer 1:4 (1:40)  
Edition No. 04

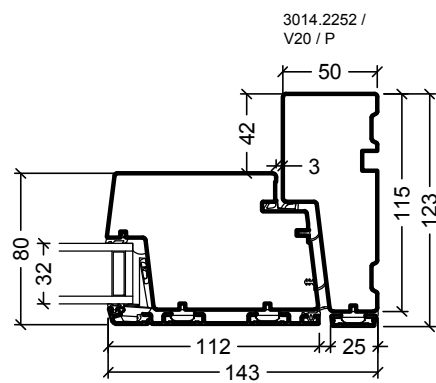


(P)

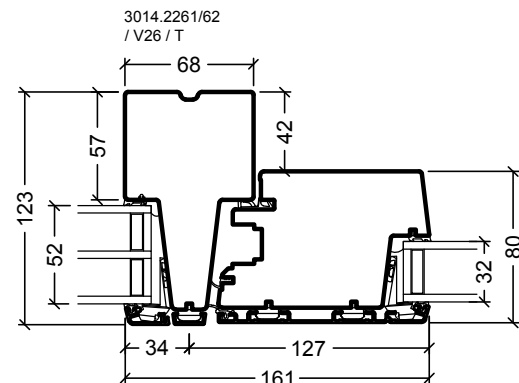


(T)

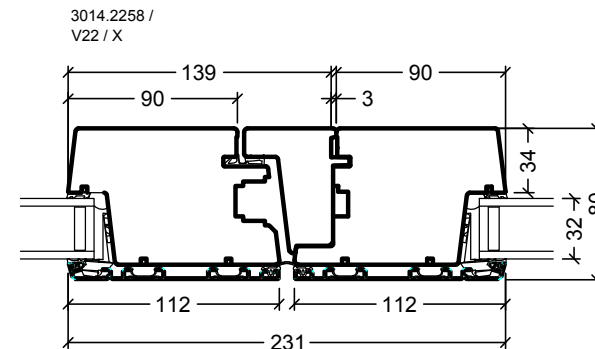


(X)

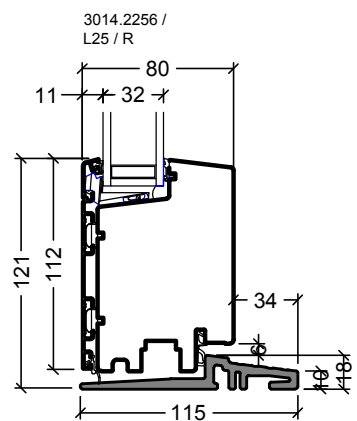


(R)

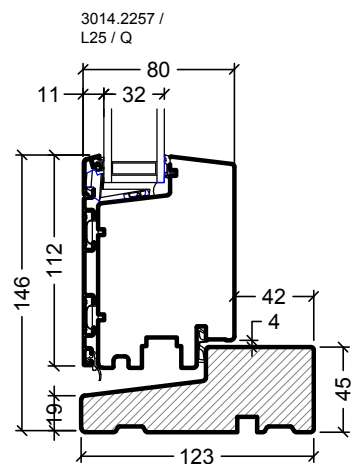


(Q) Hardwood

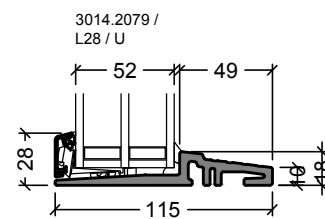


(U)

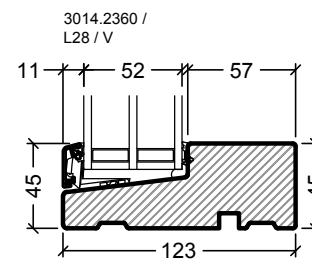


(V) Hardwood

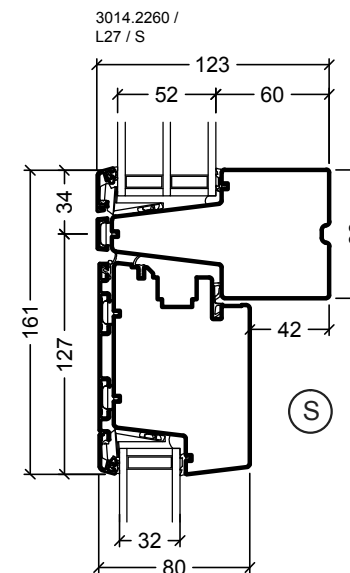


(S)

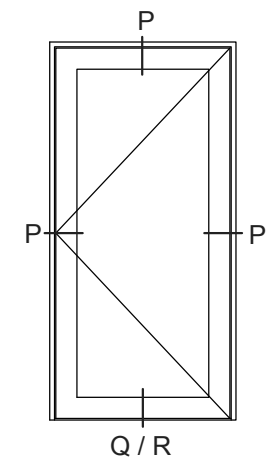

Q/R

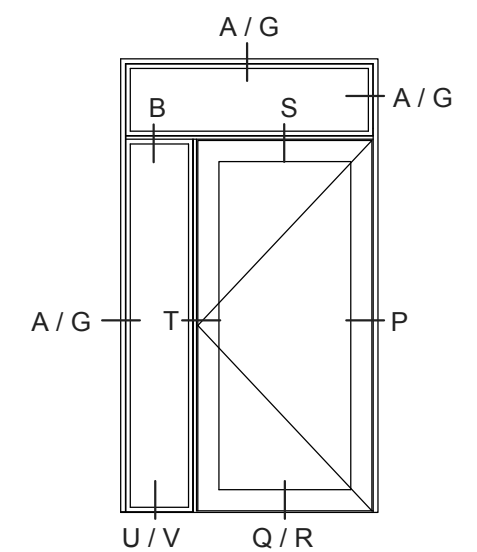


U/V Q/R

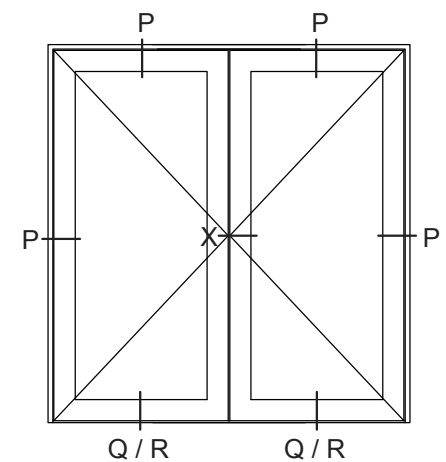


Q/R Q/R

Variant:  
VELFAC RIBO wood, glazed entrance door

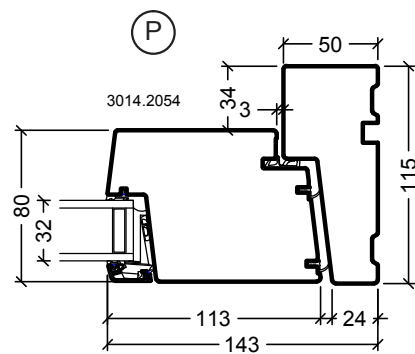

(P)

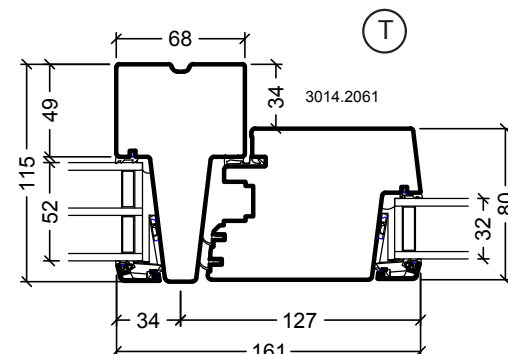

(T)









(A) (B) (G)

Details:  
See drawing VELFAC RIBO windows





Drawing No. VELFAC RIBO alu glazed entrance door outward opening, 2-layer 1:4 (1:40)  
Edition No. 04

© 2008 VELFAC A/S All intellectual property rights and all rights in know-how in relation to this drawing may not be reproduced, stored, or transmitted in any form by any means (electronic, mechanical, photocopying, recording or otherwise) without the prior written consent of VELFAC A/S. It is to be used only for the purposes specified by VELFAC A/S and for no other purpose

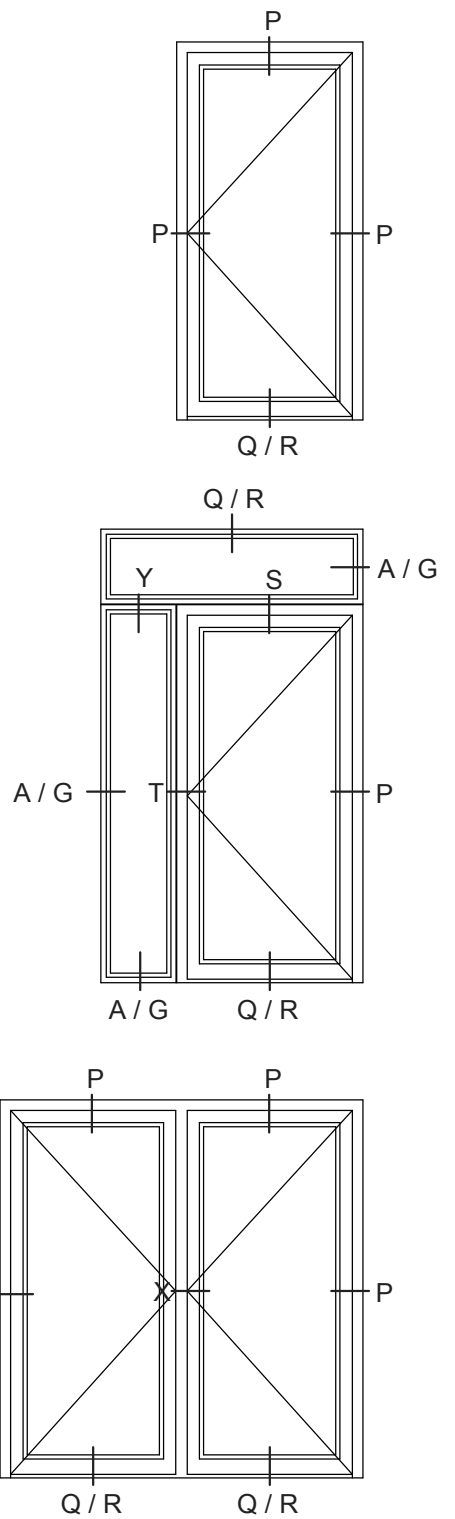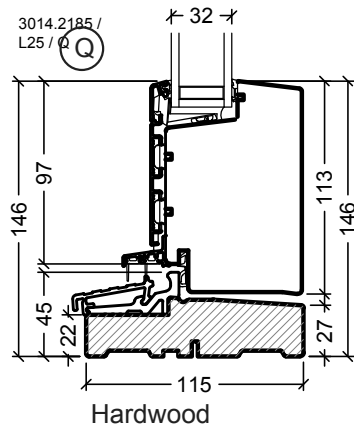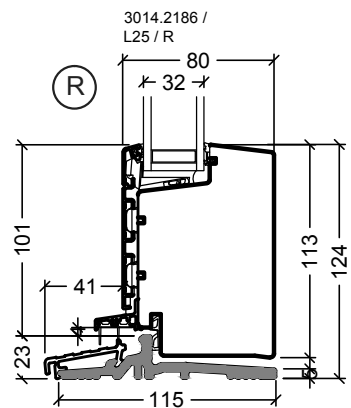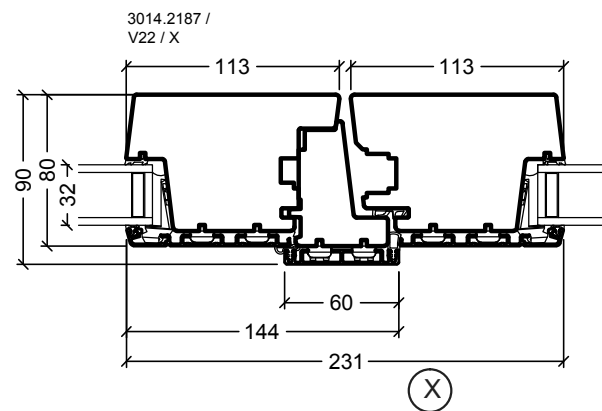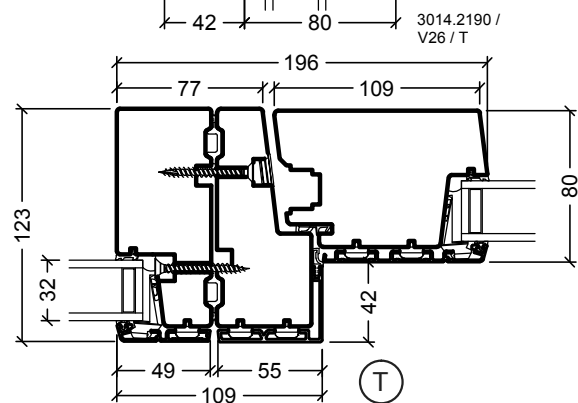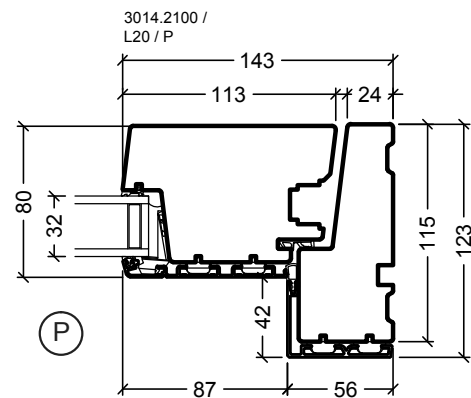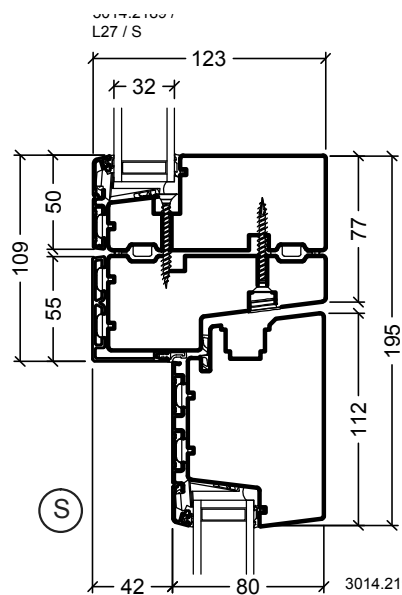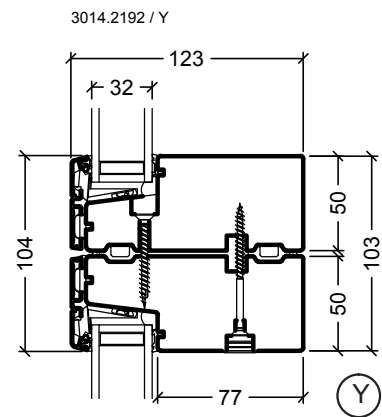

Variant:  
VELFAC RIBO wood, glazed entrance door

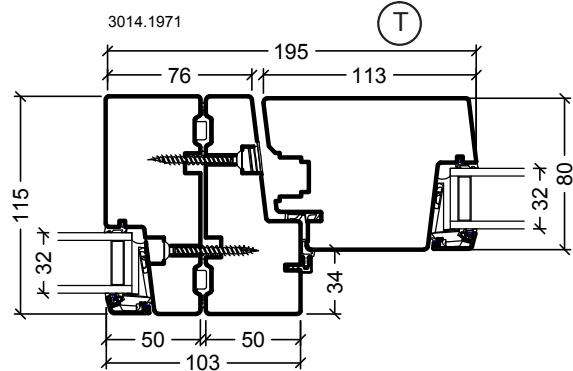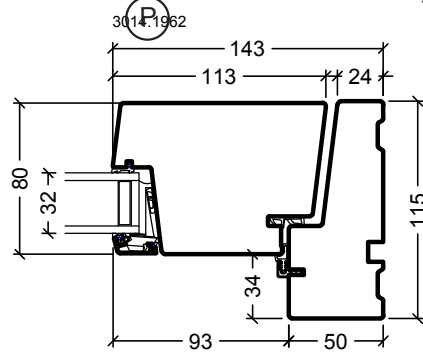











(A) (B) (G)

Details:  
See drawing VELFAC RIBO windows



Drawing No. VELFAC RIBO alu glazed entrance door inward opening, 2-layer 1:4 (1:40)  
Edition No. 04

Glazing bars

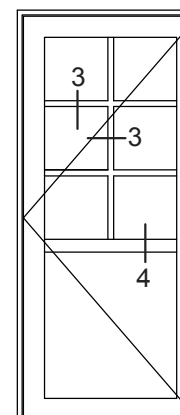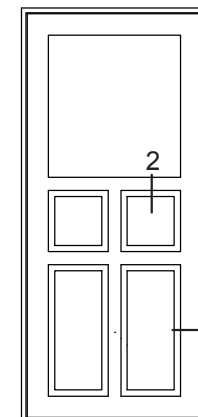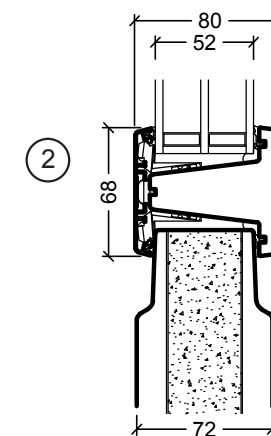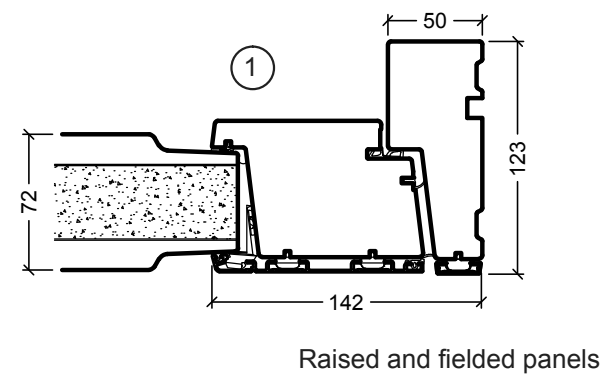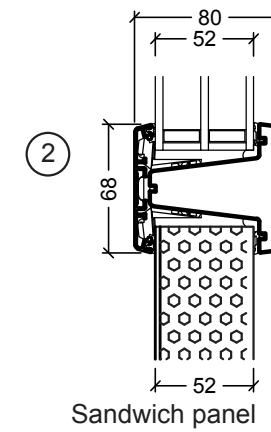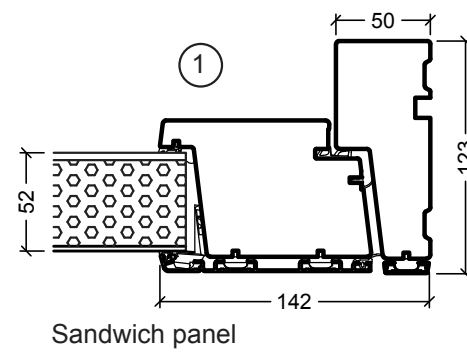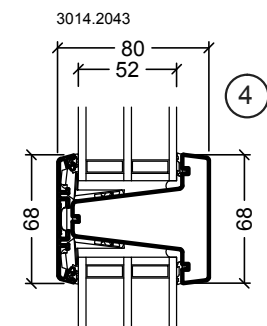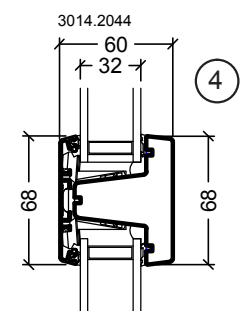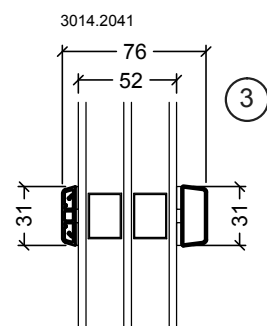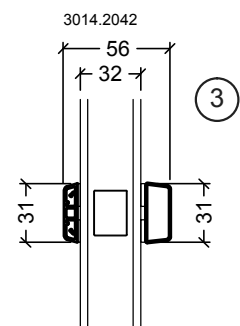


All solutions also for VELFAC RIBO wood



Drawing No. VELFAC RIBO Glazing bars and panels 1:4  
Edition No. 04


Threshold variants

Frame variants outwards opening doors


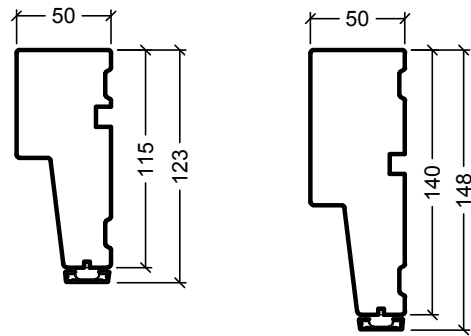


Inwards opening

Outwards opening

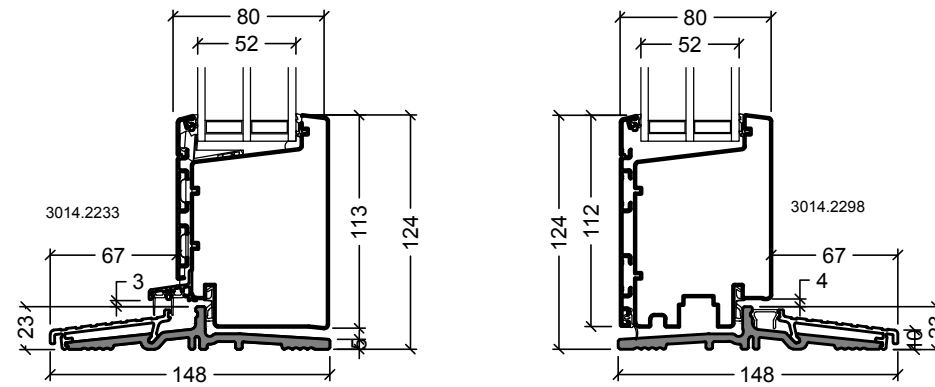

Frame variants inwards opening doors

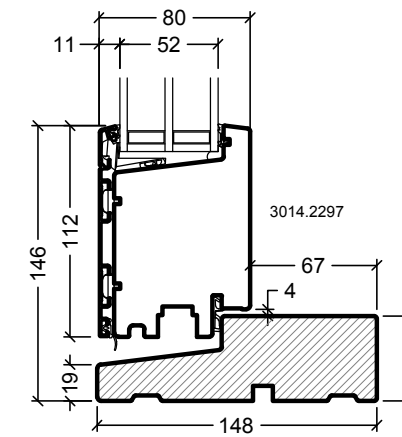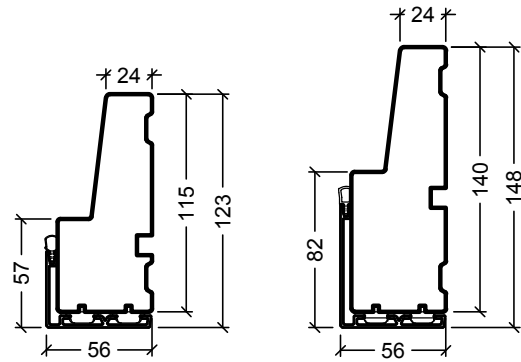

Hardwood 148mm, only for outward opening doors


All solutions also for VELFAC RIBO 2-layer and for Ribo alu flush doors




Drawing No. VELFAC RIBO alu, Frame and threshold variants 1:4  
Edition No. 04

Threshold variants


Frame variants outwards opening doors

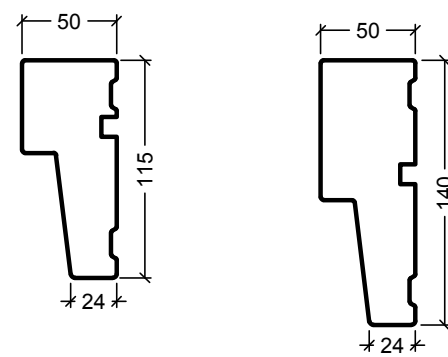



Frame variants inwards opening doors

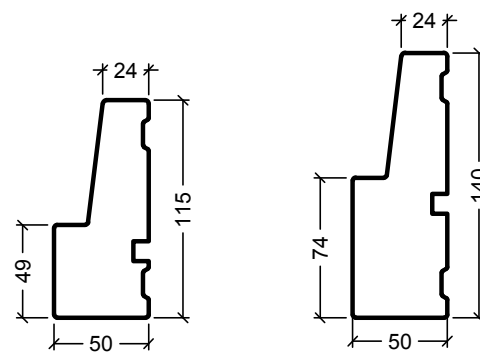

Inwards opening

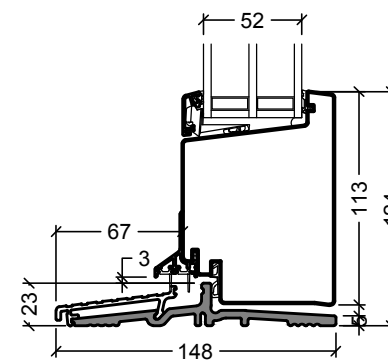

Outwards opening

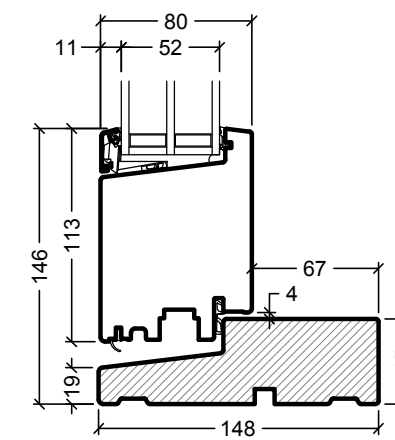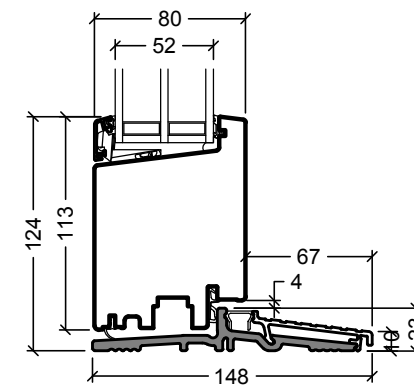

Hardwood 148mm, only for outward opening doors

All solutions also for VELFAC RIBO 2-layer and for Ribo alu flush doors



Drawing No. VELFAC RIBO wood, Frame and threshold variants 1:4  
Edition No. 04